

# SIDDHARTH AAKRUTI



Site : 5B, Madhab Chatterjee Lane,  
(Near Gujrati Samaj), Bhawanipore




**SIDDHARTH AAKRUTI** - A modern Ground + Four Storied residential building with a Beautiful Elevation and adequate Car Parking space with provision for other service area, in Bhowanipore designed by renowned Architect A. Basu & Structural Engineer Mr. Sanjeev Parekh . Each floor shall have 2 well designed airy flats of 4 BHK with three sides open. Vastu has been approved by renowned Vastu consultant Mr. Shreyans Rampuria.

### Highlights :

- ❖ Beautiful Elevation
- ❖ Aesthetically Designed Lobby
- ❖ Closed Circuit TV
- ❖ Elevator Otis / Kone or Eqv.
- ❖ Intercom
- ❖ Beautiful Driveway
- ❖ D G Set (Captive Power Supply) at extra cost
- ❖ Adequate Car Parking space at extra cost




*Disclaimer : All design, elevation and specifications subject to change at the sole discretion of Builder. This is not an offer for sale.*

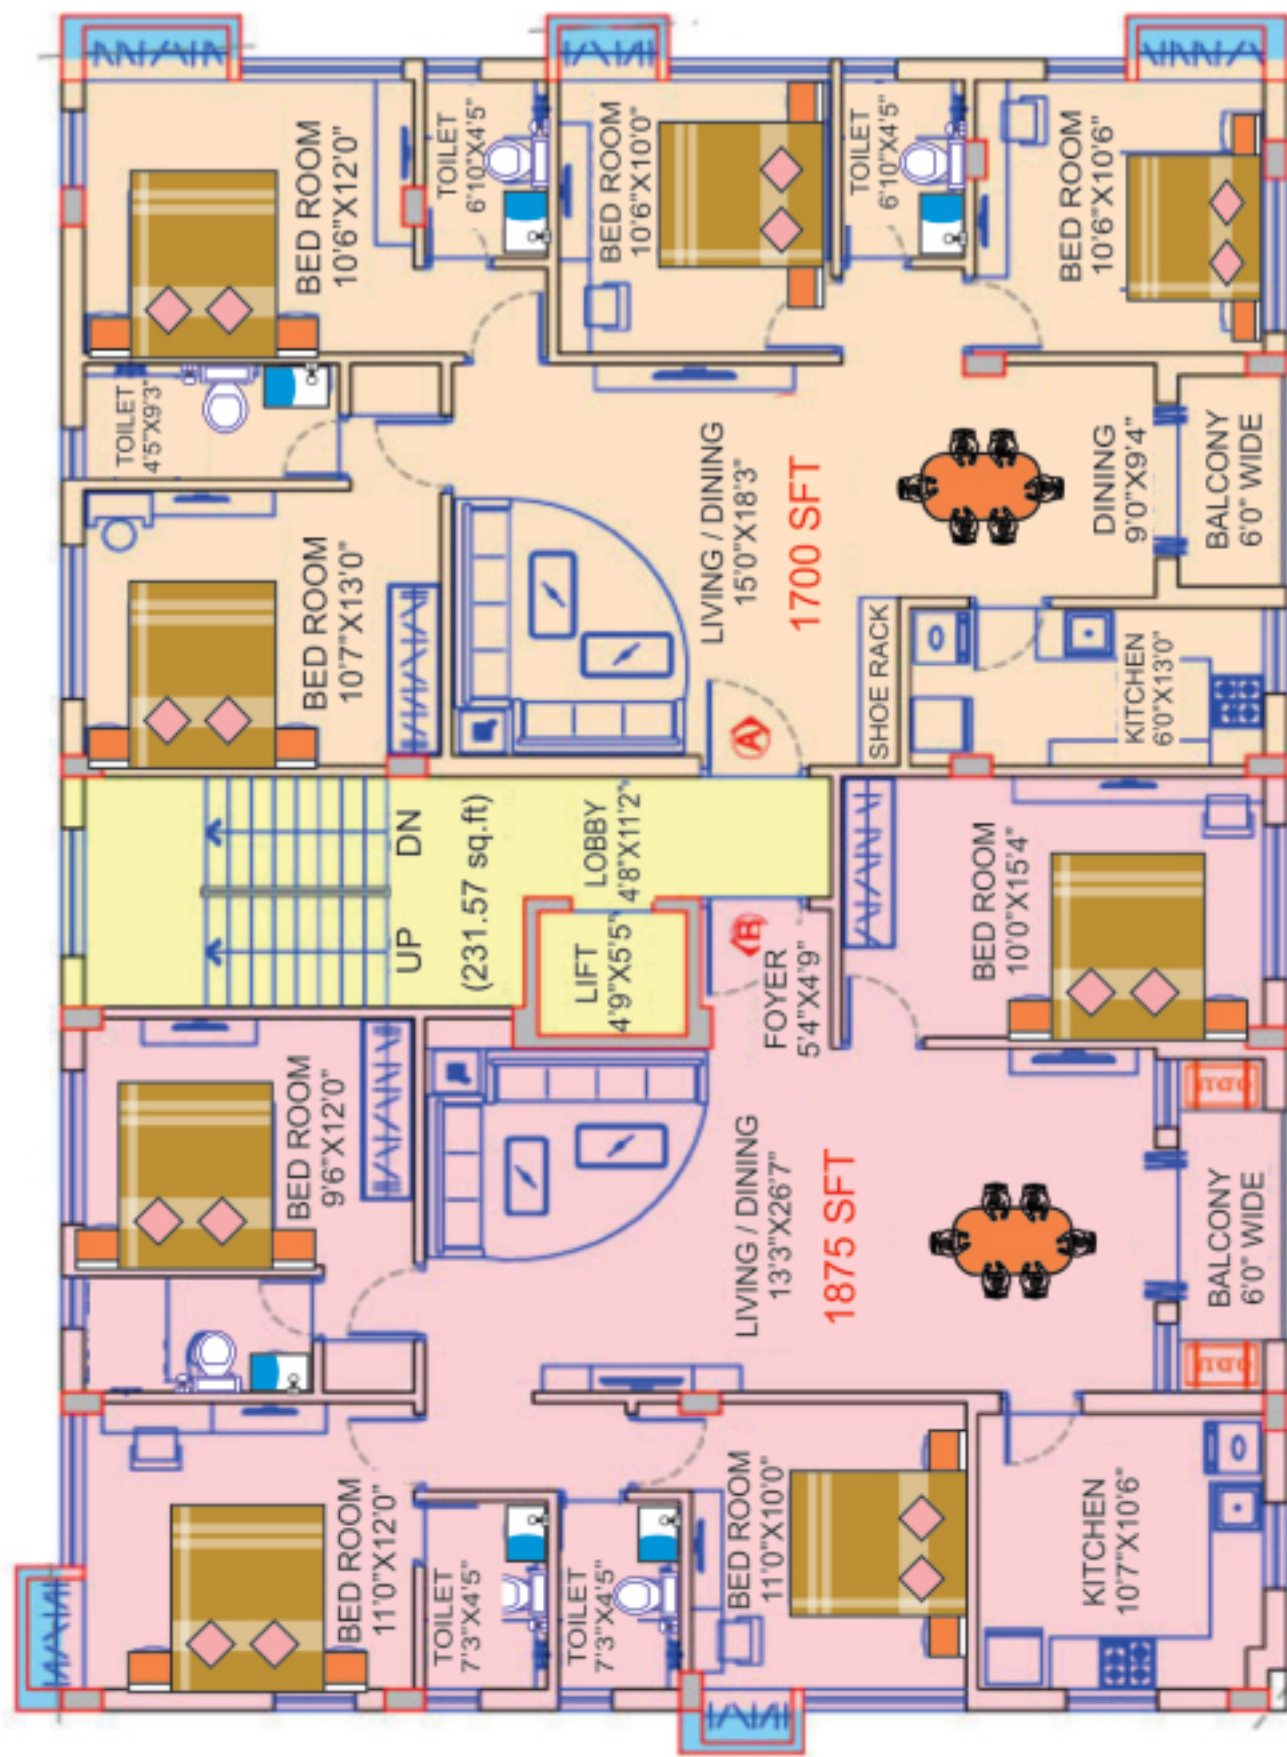


**TYPICAL FLOOR PLAN**



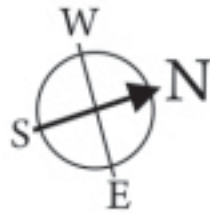

## LOCATION PLAN

Not to Scale

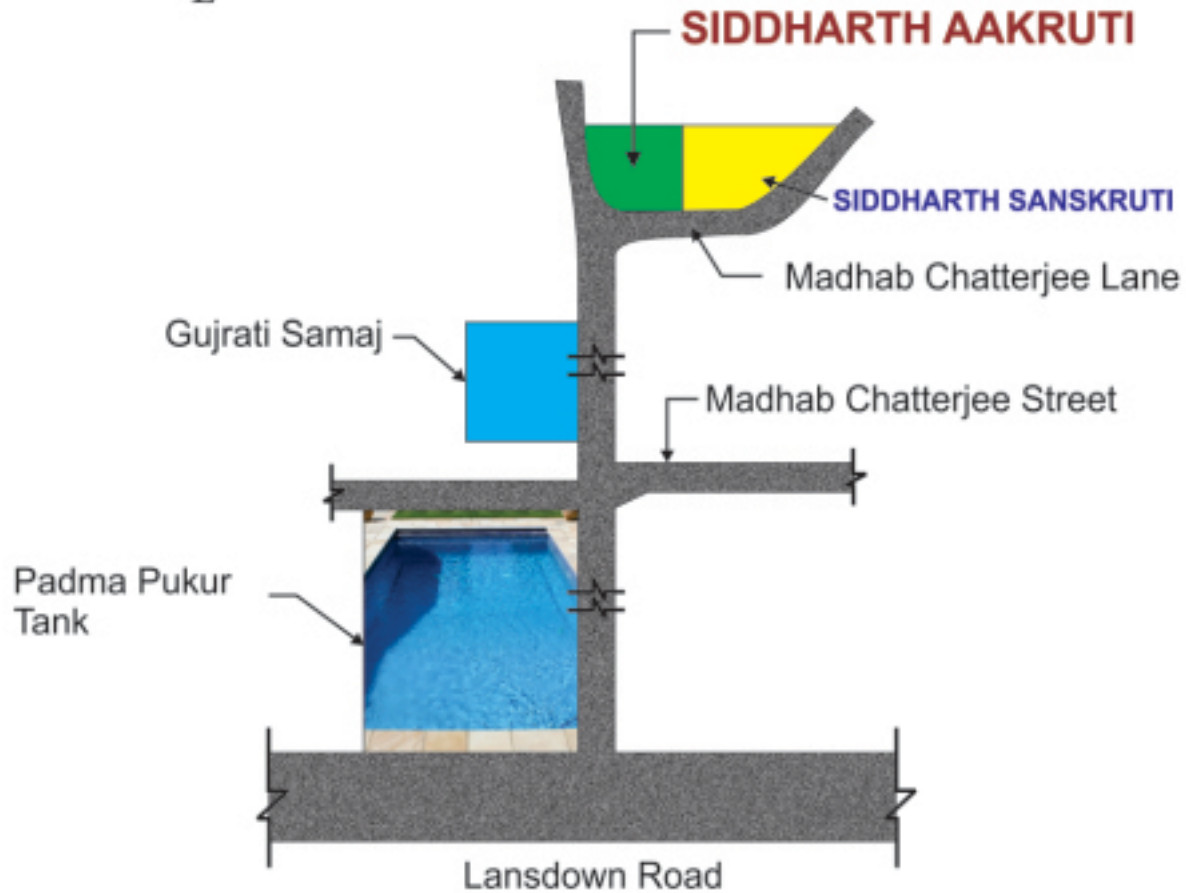

### OWNER/ BUILDER

**Siddharth Land & Buildings Pvt. Ltd.**

7, Camac Street, 4<sup>th</sup> Floor,  
Kolkata – 700 017.

Cell – 9830493000 / 9831407000

Ph : 033 22826400 / 01

E\_mail: slabpl@gmail.com

website: www.slabrealty.com

### ARCHITECT :

**Plan Vision : A Basu**

### STRUCTURAL ENGINEER :

**Mr. Sanjeev Parekh**

**SPA Consultants**